

Titled Released & Ready to Build on! – Last Block in Stage 3 Westwood Run Mooroopna

Don't delay and take advantage now! This block is fully fenced and ready to build on now. Set in the very popular Westwood Run Estate of Mooroopna and among quality established homes. Large 814m2 block with a large 28.45 meter frontage.

Call now and take advantage of the Federal Government Home Builders Grant!!!

The above information provided has been furnished to us by the vendor/s. We have not verified whether or not that information is accurate and do not have any belief in one way or the other in its accuracy. We do not accept any responsibility to any person for its accuracy and do no more than pass it on. All interested parties should make and rely upon their own inquiries in order to determine whether or not this information is in fact accurate.

814 m2

Price SOLD for
\$123,000

Property Type Residential

Property ID 3154

Land Area 814 m2

Agent Details

Bree Graham – 0437 312
221

Office Details


Shepparton
123 Wyndham St
Shepparton VIC 3630
Australia
03 5820 8777



WESTWOOD RUN ESTATE STAGE 3

Notes:

- (1) Measurements and areas are approximate only and are subject to survey and may be amended on the plan of subdivision submitted for certification.
- (2) Road pavements, driveways, footpaths & landscaping shown are conceptual only and are subject to detailed engineering design and Council approval.

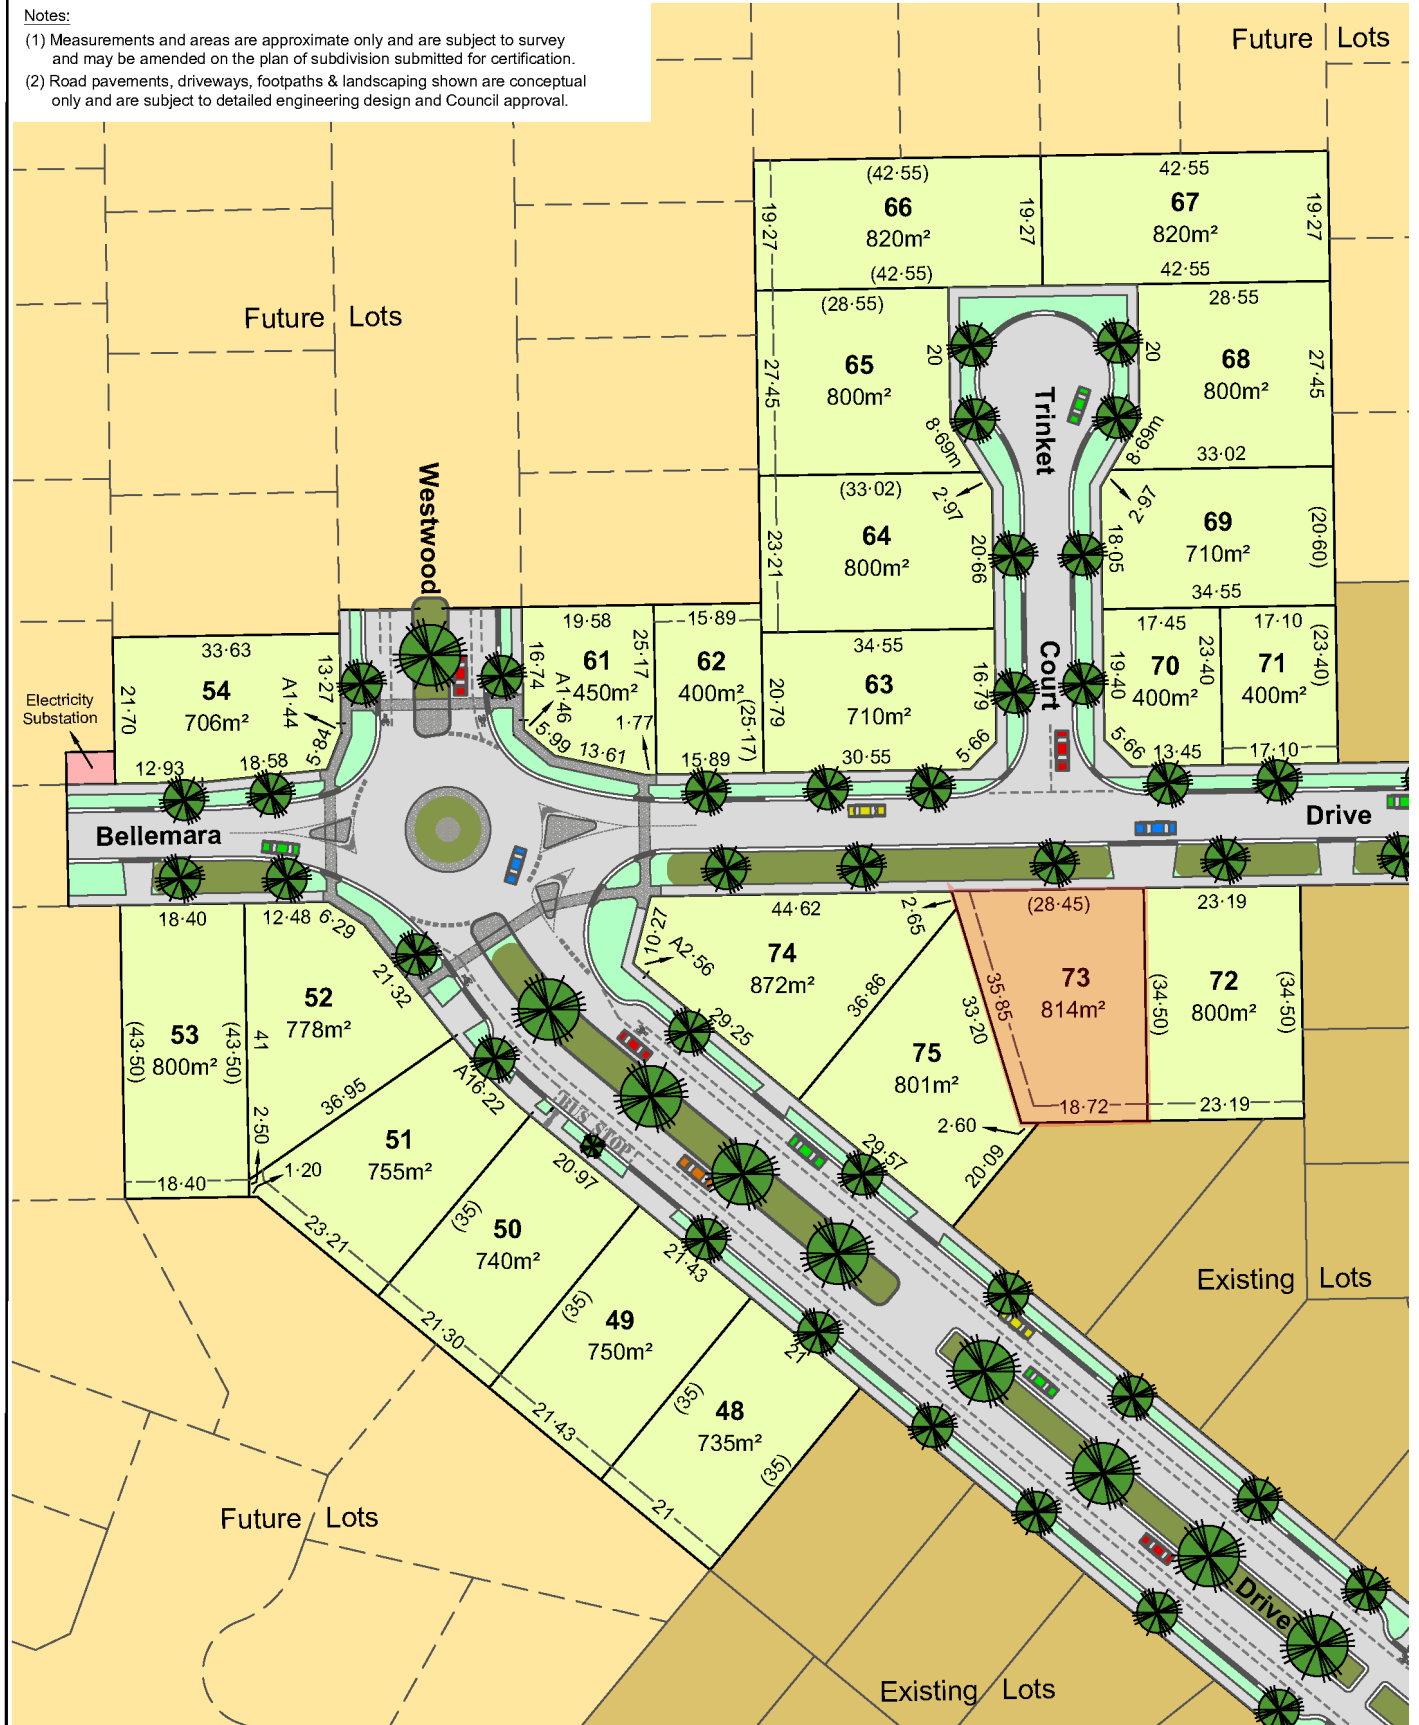

**Devcon Project
Group Pty Ltd**

brianmc3@bigpond.com

Tel: +61 3 5829 1000
Postal: 27 TEASDALE CRESCENT,
KIALLA VIC. 3631



REVISION	DATE	ZONE
3 Electricity Substation	9/11/17	-
2 Driveways, Roundabout	26/9/17	-
1 Bus Stop	25/9/17	-



0 3.75 7.5 15
Scale 1:750 @ A3

Chris Smith

& ASSOCIATES PTY LTD

CIVIL ENGINEERS
URBAN & REGIONAL PLANNERS
LEVEL 1/150 RIVERSIDE STREET, SHEPPARTON VIC. 3630
Ph: (03) 5822 7700 FAX: (03) 5822 4878 www.csmith.com.au
Designed Col Rogers 8th May, 2017
Drawn Col Rogers
Checked
Approved 15th June, 2017

Finborough Terraces Realty P/L.
Westwood Run Estate
Westwood Drive & Bellemara Drive
Mooroopna

Sale Plan
Stage 3
Drawing No. 16171/02

Sheet No. 1 of 1

Rev. 3
1617102v3.dwg
A3
© Chris Smith & Associates ABN 14 627 952 954
THIS DOCUMENT IS COPYRIGHT AND MAY ONLY BE USED FOR THE PURPOSE FOR WHICH IT
WAS COMMISSIONED. UNAUTHORIZED USE OR REPRODUCTION OF ANY PARTS OF THIS
DRAWING IS PROHIBITED. ANY REPRODUCTION OF THIS DRAWING WITHOUT THE
DRAWING NOT TO BE SIGNED.